






**FIRST FLOOR PLAN**

1. ALL EXTERIOR DIMENSIONS ARE TO OUTSIDE OF STUD UNLESS OTHERWISE SHOWN
2. ALL INTERIOR DIMENSIONS ARE TO CENTER OF STUD UNLESS OTHERWISE SHOWN
3. ALL EXTERIOR DOOR AND WINDOW SIZES ARE TO CENTER UNLESS OTHERWISE SHOWN
4. NOTIFY ARCHITECT IF THERE ARE ANY DISCREPANCIES WITH DIMENSIONS
5. PROVIDE SHOP DRAWINGS TO THE ARCHITECT FOR APPROVAL ON THE FOLLOWING:
  - \* HALL CABINET AND LAMINATE
  - \* TRUSSES AND BRACKETS
  - \* HALL DOORS AND WINDOWS
  - \* METAL ROOF GABLE RIDGE AND VALLEY DETAILS

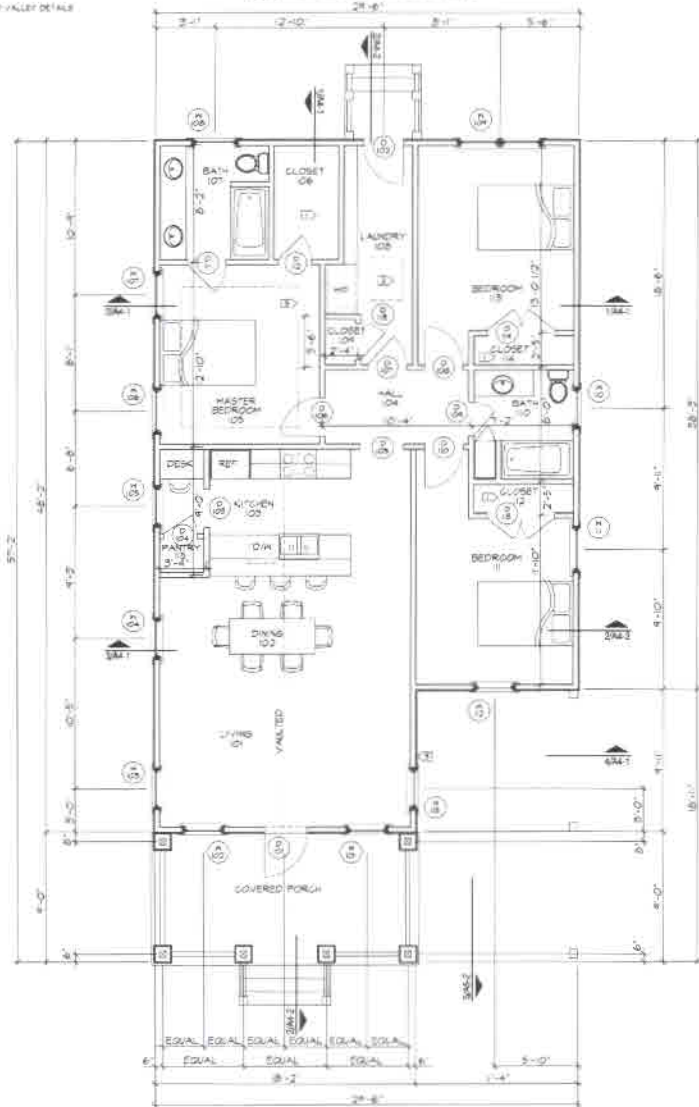


**1 FIRST FLOOR PLAN**  
SCALE: 1/4" = 1'-0"

**SPECIFIC NOTES**

1. CONTRACTOR TO PROVIDE INSULATION IN ALL CLOSETS
2. CONTRACTOR TO PROVIDE METAL FLASHING AT ALL APPLIANCES, PLUMBING FIXTURES AND SINKS WITH CABINET HOLES
3. CONTRACTOR TO VERIFY ALL FINISHED DIMENSIONS PRIOR TO FABRICATION OF CABINET WORK
4. PROVIDE GREEN BOARD IN ALL BATHS
5. PROVIDE GYPSUM BOARD WHERE TILE IS INDICATED
6. NOT WATER HEATER
7. TRAY CEILING

**LEGEND**

- (A1) MATCH TAB SEE SHEET A-2
- (A2) MATCH TAB SEE SHEET A-3
- (A3) MATCH TAB SEE SHEET A-4
- (A4) MATCH TAB SEE SHEET A-5
- (A5) MATCH TAB SEE SHEET A-6
- (A6) MATCH TAB SEE SHEET A-7
- (A7) MATCH TAB SEE SHEET A-8
- (A8) MATCH TAB SEE SHEET A-9
- (A9) MATCH TAB SEE SHEET A-10
- (A10) MATCH TAB SEE SHEET A-11
- (A11) MATCH TAB SEE SHEET A-12
- (A12) MATCH TAB SEE SHEET A-13
- (A13) MATCH TAB SEE SHEET A-14
- (A14) MATCH TAB SEE SHEET A-15

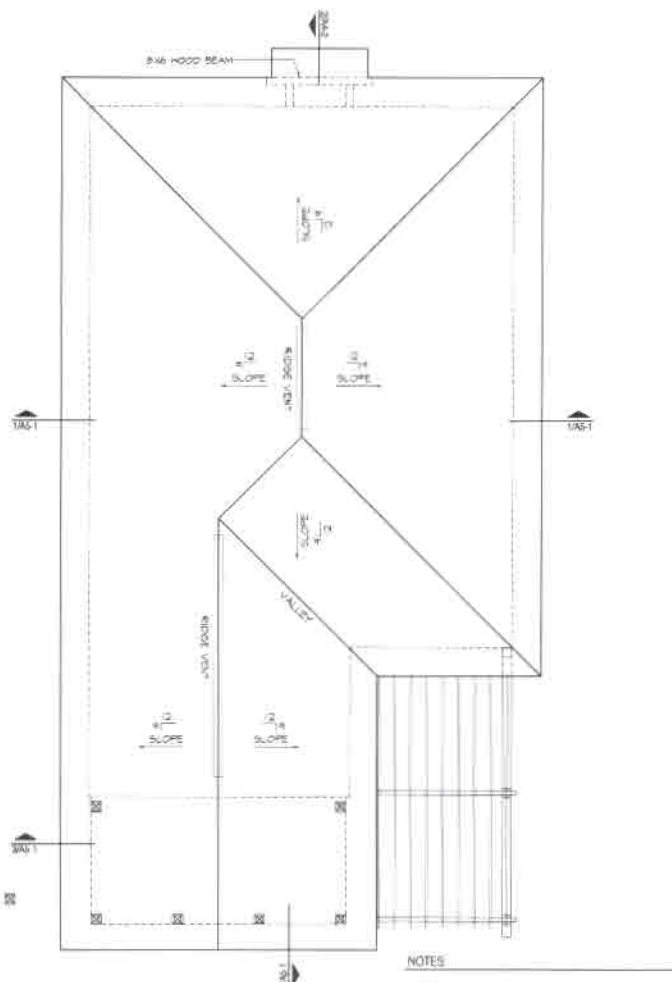

**NOTES**

1. ROOF: GALVALUME METAL ROOF 5/8" CRMP
2. PROVIDE SHOP DRAWINGS TO ARCHITECT FOR APPROVAL ON THE FOLLOWING DETAILS:
  - \* RIDGE CONNECTIONS AND JOINTS RIDGES
  - \* VALLEYS
  - \* EAVES
3. PROVIDE ROOF VENTILATION AT RIDGES AND UPS PER CODE
4. ROOFING CONTRACTOR TO COORDINATE WITH LIGHTNING PROTECTION DEVICES

**2 ROOF PLAN**  
SCALE: 1/4" = 1'-0"

THESE PLANS AND ALL DRAWINGS CONTAINED ON THIS SHEET ARE OWNED BY ARCHISCAPES, LLC. UNAUTHORIZED REPRODUCTION AND USE OF PLANS IS STRICTLY PROHIBITED.



**ARCHISCAPES**  
INTERIOR DESIGN  
PLANNING  
GRAPHIC DESIGN  
TEL: 1-800-635-0404  
FAX: 1-800-635-0410  
WEB PAGE: ARCHISCAPES.COM

\* THIS SHEET IS FOR PERMITS ONLY  
\* NO REWORKING OF THIS SHEET IS ALLOWED  
\* ALL DIMENSIONS ARE TO CENTER UNLESS OTHERWISE SHOWN  
\* THIS SHEET BELONGS TO ARCHISCAPES, LLC  
\* ANY COPYING OF THESE PLANS IS STRICTLY PROHIBITED

ISSUE:  
NOT FOR CONSTRUCTION  
DATE: MARCH, 2011  
PROJECT#: A0613  
ARCHITECT: CHRIS STYLES  
DRAWN BY: CHRIS STYLES

SHEET TITLE:  
\* FIRST FLOOR  
\* ROOF PLAN

**THE BUNGALOW**  
**LOT 6B, LAKEWOOD**  
**WALTON COUNTY, FLORIDA**

**A1-1**  
SEQUENCE  
8 OF 17



FOUNDATION BASED  
244 FRAME W/ 244 PICKETS

1 SIDE ELEVATION  
A2-1 SCALE 1/4" = 1'-0"



2 FRONT ELEVATION  
A2-1 SCALE 1/4" = 1'-0"



3 REAR ELEVATION  
A2-1 SCALE 1/4" = 1'-0"



4 SIDE ELEVATION  
A2-1 SCALE 1/4" = 1'-0"

THESE PLANS AND ALL DRAWINGS CONTAINED ON THIS SHEET ARE OWNED BY ARCHISCAPES, LLC. UNAUTHORIZED REPRODUCTION AND USE OF PLANS IS STRICTLY PROHIBITED.



**ARCHISCAPES**  
ARCHITECTURE  
INTERIOR DESIGN  
PLANNING  
GRAPHIC DESIGN  
TEL:  
1-850-835-0404  
FAX:  
1-850-835-0410  
WEB PAGE:  
ARCHISCAPES.COM

• THIS SHEET IS FOR PREVIEW ONLY  
NO REPRODUCTION OF THIS SHEET IS ALLOWED  
• ALL USAS PLANS OR BELONG TO ARCHISCAPES, LLC  
• ANY COPYING OF THESE TERMS IS STRICTLY PROHIBITED

ISSUE  
NOT FOR  
CONSTRUCTION  
DATE:  
MARCH, 2011  
PROJECT #:  
AD613  
ARCHITECT:  
CHRIS STOKLES  
DRAWN BY:  
CHRIS STOKLES  
SHEET TITLE  
• TITLE PAGE

THE BUNGALOW  
LOT 6B, LAKEWOOD  
WALTON COUNTY, FLORIDA

A2-1  
SEQUENCE  
9 OF 17